


PHASE	LOCATION	FROM	TO	LENGTH	# WATER SERVICES	WM CONNECTION
3	Arlington Way	S. Halifax Dr	S. Atlantic Ave	1900	40	Looped
3	Bellewood Cir	N Halifax Dr	Cul-de-sac	417	8	Unlooped
3	Dawn Dr	N Halifax Dr	Luna Dr	970	24	Looped
3	Luna Dr	Dawn Dr	Ray Mar Dr	240	6	Looped
3	North Shore Dr	S. Atlantic Ave	Pinewood St	0	33+	Lopped
3	Oriole Cir	North Shore Dr	North Shore Dr	1000	24+	Looped
3	Bosarvey Dr	Lucky Dr	Coquina Dr	500	10	Looped
3	Pinewood St	Rockefeller Dr	River Beach Dr	740	15	Looped
3	Bayberry Cir	Rockefeller Dr	Rockefeller Dr	480	6	Looped
3	Hollywood St	Rockefeller Dr	River Beach Dr	740	15	Looped
3	River Beach Dr	S. Halifax Dr	Grandview St	0	33	Looped
3	River Beach Dr	Riverside Dr	S. Halifax Dr	650	9	Looped

KEY: WATERMAIN REPLACEMENT
 PHASE III PRIORITY

**S PENINSULA
 2' WATERMAIN
 REPLACEMENT MAP**



The City of Ormond Beach Engineering Div.
 Prepared by Engineering Division 1/27/2016

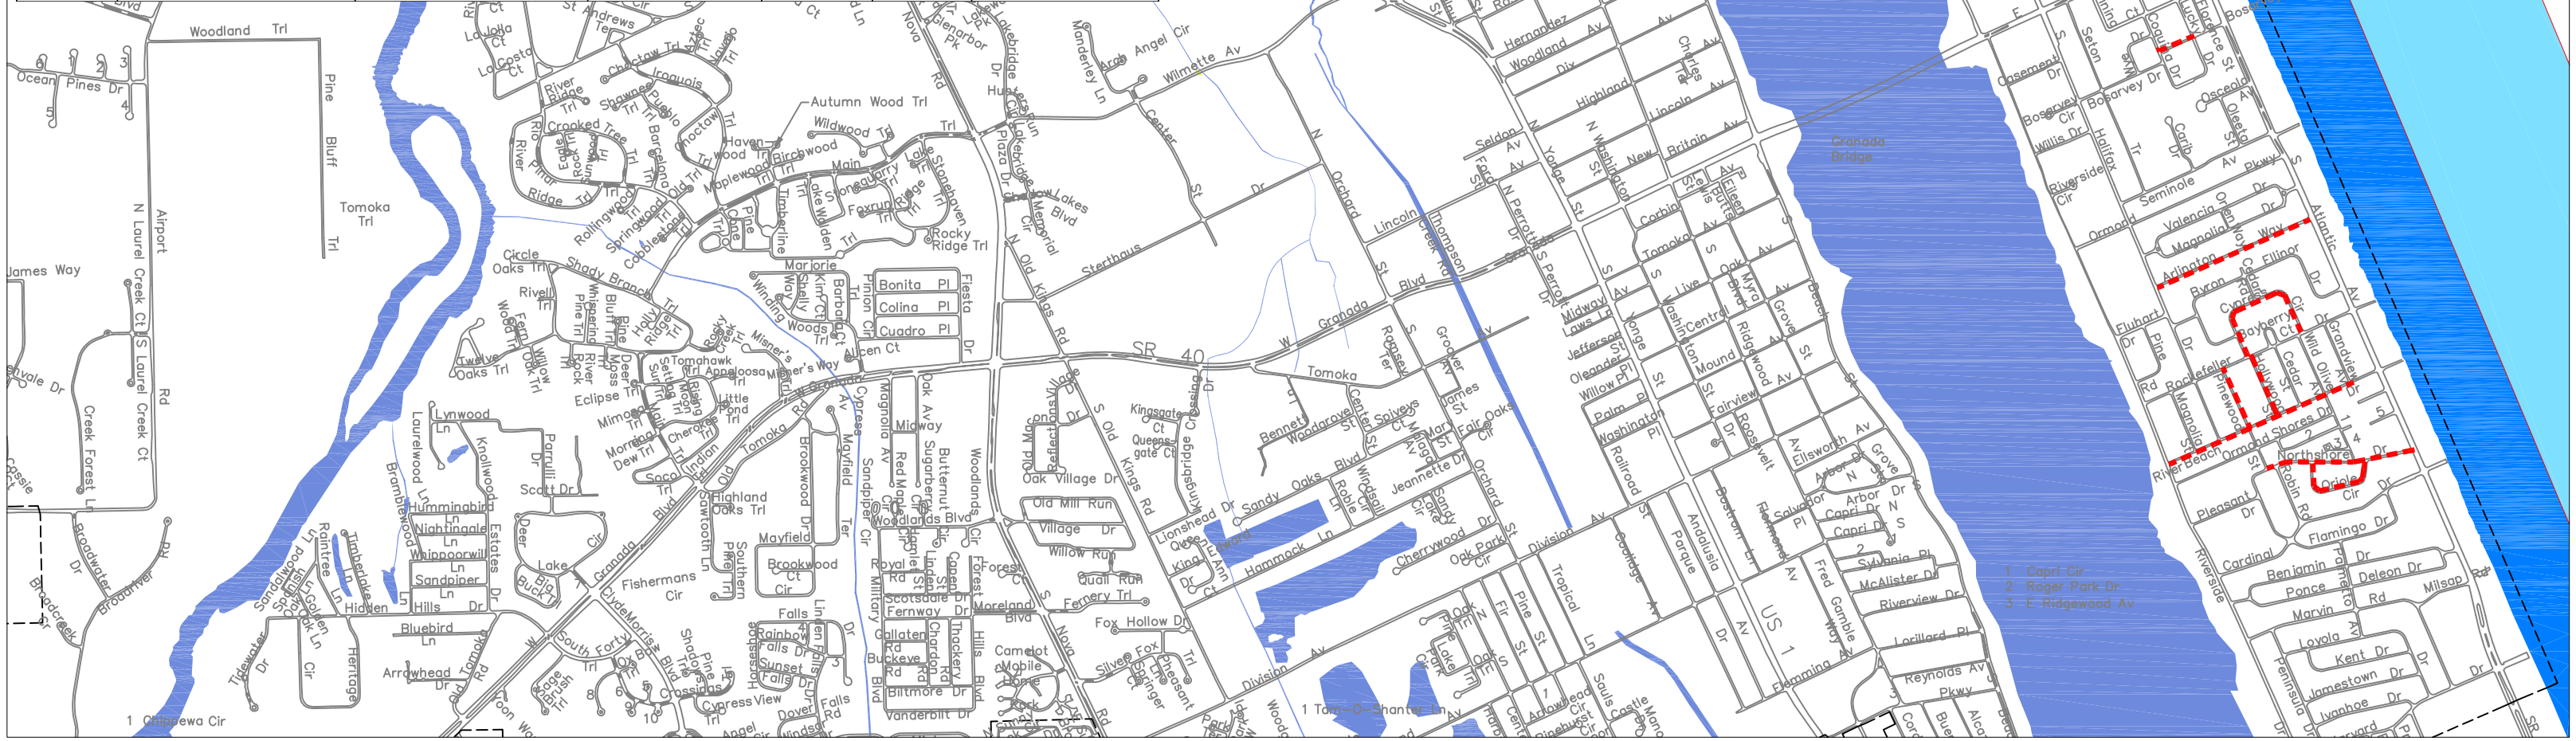

- 1 Capri Cir
- 2 Roger Park Dr
- 3 E Ridgewood Av