
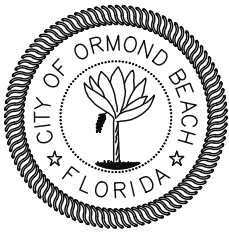


PLAN

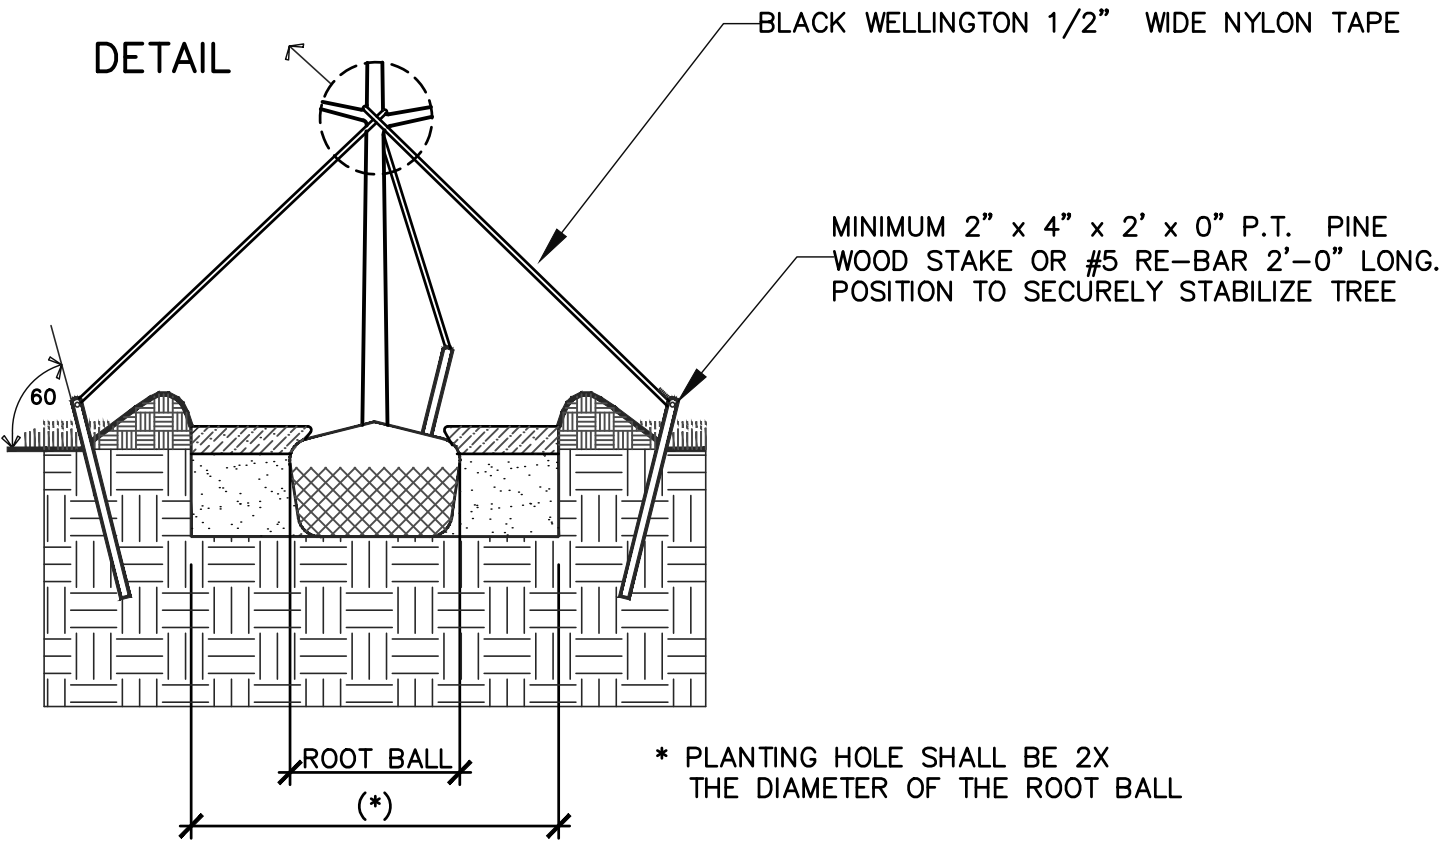

STANDARD CONSTRUCTION DETAIL
TYPICAL TREE GUYING DETAIL

NTS.

INDEX

LS-7

MAY 2020