


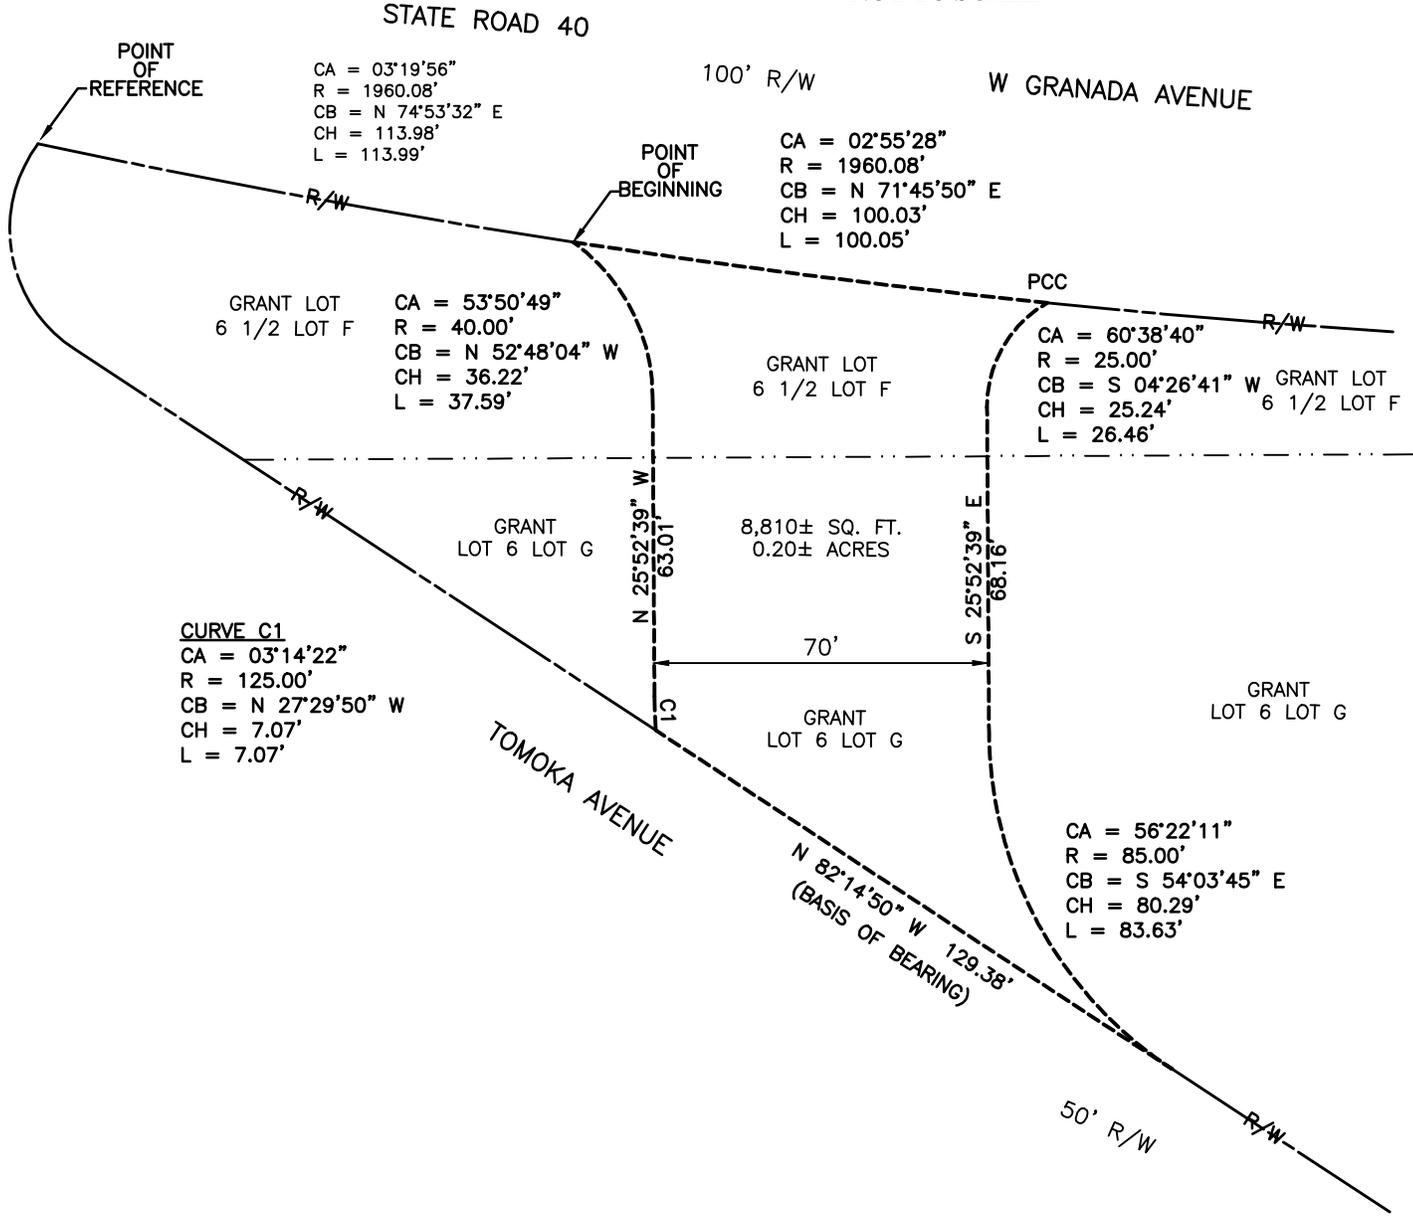

NOT TO SCALE




SHEET 1 OF 2

THIS IS NOT A SURVEY
 SHEET 1 OF 2
 SEE SHEET 2 OF 2 FOR
 SURVEYOR'S SIGNATURE

OWB: DAB
 DATE: 01/18/2016
 MAP SUBJECT: PROPOSED R-O-W
 SCALE: NOT TO SCALE

TYPE OF SURVEY:
 SKETCH & LEGAL

A1A GEO
 LAND SURVEYING CONSTRUCTION LAYOUT
 1366 N. U.S. Hwy #1 Ste 602 Ormond Beach, Florida 32174
 Voice: 386.672.3633
 LB # 7967 LS # 6309

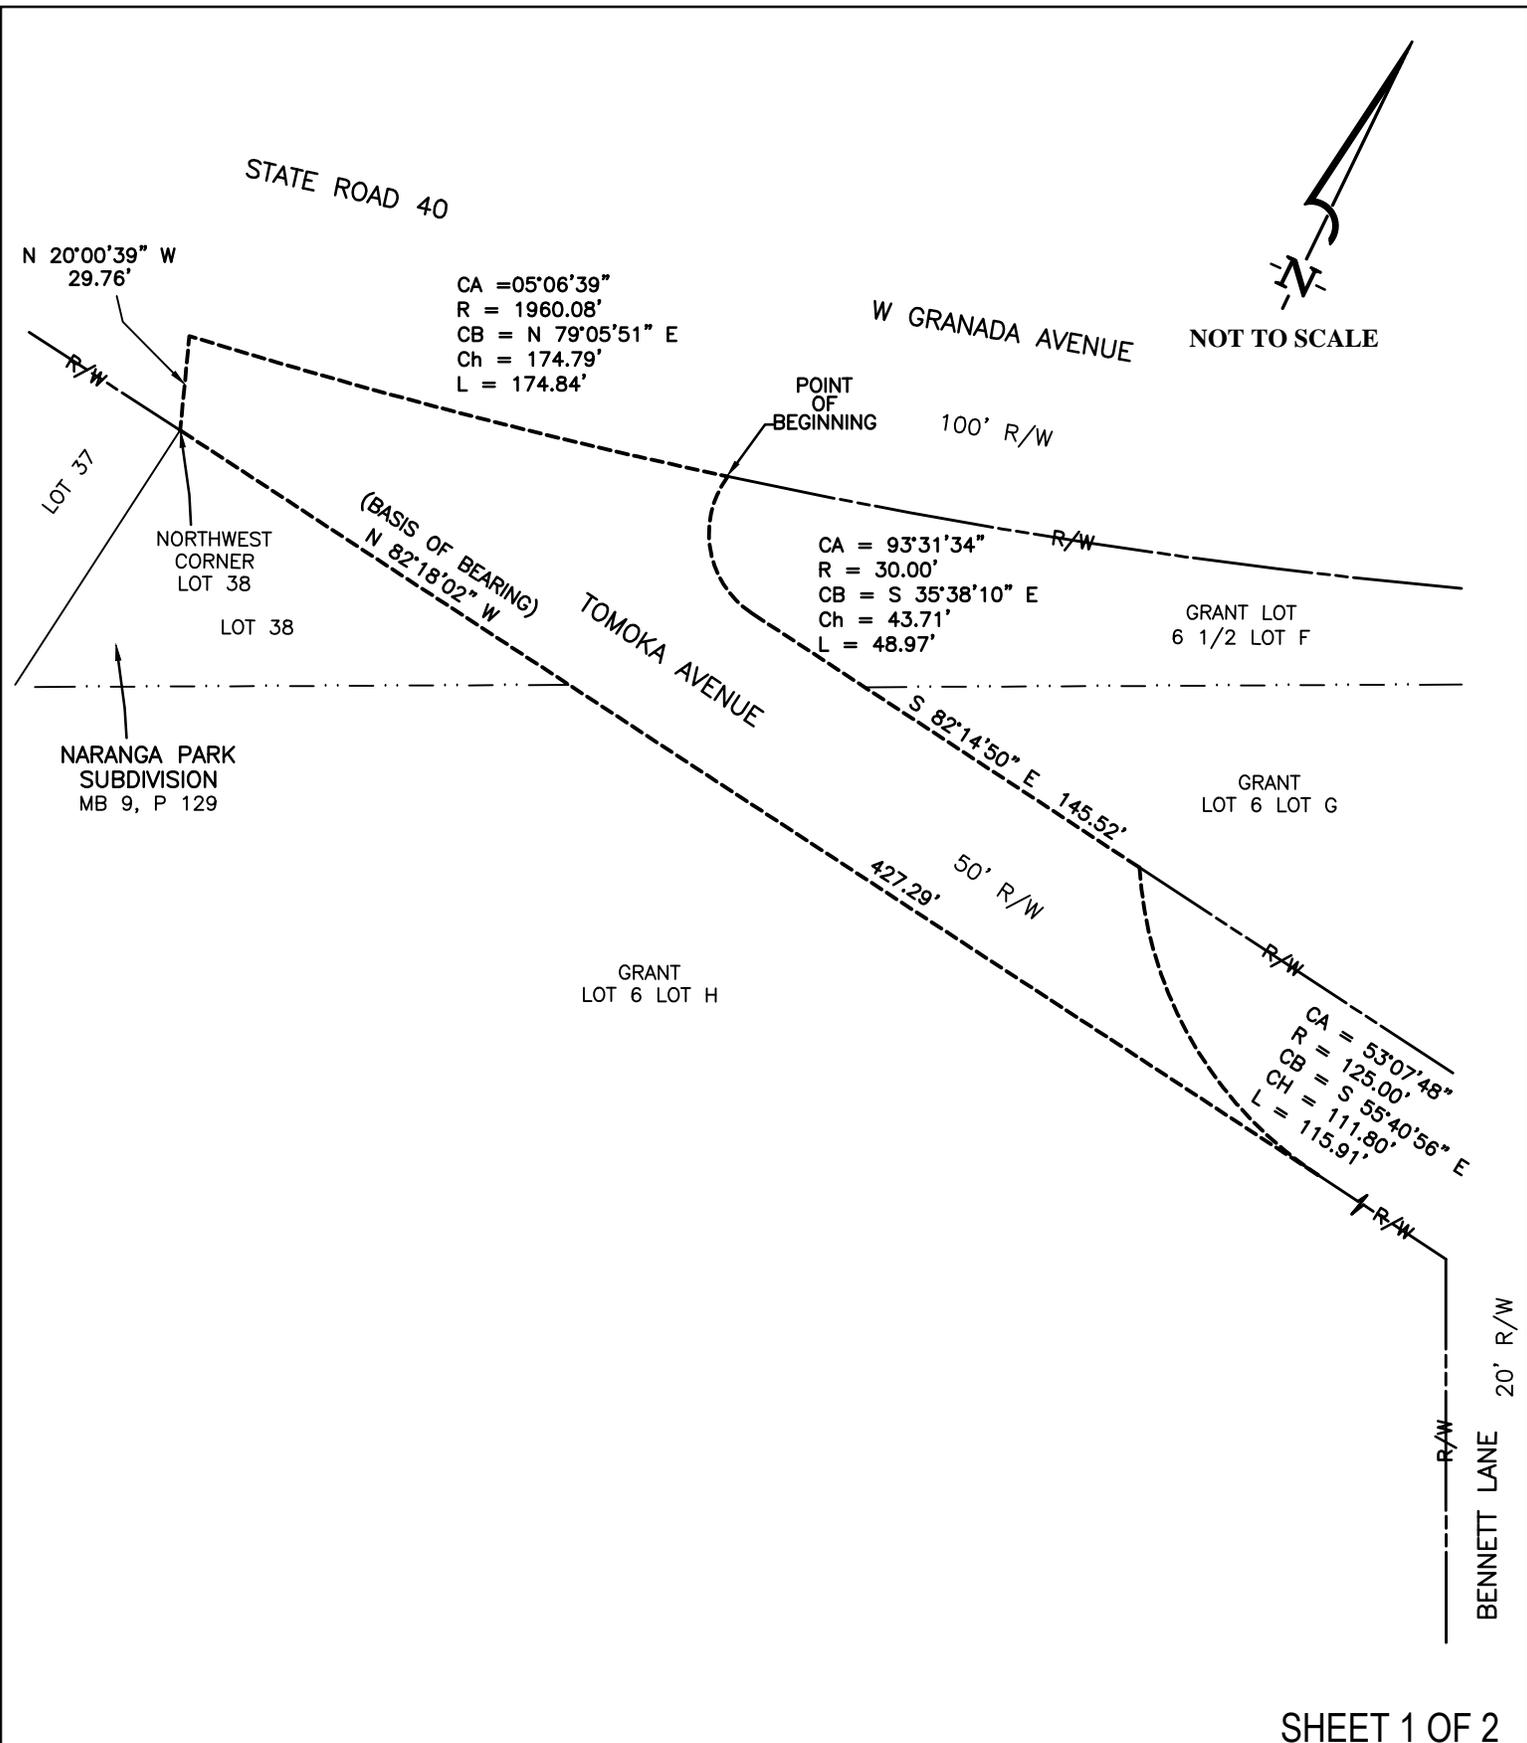

SHEET 1 OF 2

THIS IS NOT A SURVEY
SHEET 1 OF 2
SEE SHEET 2 OF 2 FOR
SURVEYOR'S SIGNATURE

OWB: DAB
DATE: 01/18/2016
MAP SUBJECT: PROPOSED R-O-W VACATION
SCALE: NOT TO SCALE

TYPE OF SURVEY:
SKETCH & LEGAL



A1A GEO
LAND SURVEYING CONSTRUCTION LAYOUT
1366 N. U.S. Hwy #1 Ste 602 Ormond Beach, Florida 32174
Voice: 386.672.3633
LB # 7967 LS # 6309