

THIS DRAWING IS THE PROPERTY OF UPHAM, INC. ANY USE OR REPRODUCTION IN WHOLE OR PART IS PROHIBITED WITHOUT THE EXPRESSED WRITTEN CONSENT OF UPHAM, INC. COPYRIGHT 2009 ALL RIGHTS RESERVED

THIS MAP IS INTENDED TO BE DISPLAYED AT A SCALE OF 1" = 80 FEET OR SMALLER. IF THIS FILE AT A SCALE LARGER THAN STATED SHALL BEAT THE USERS OWN RISK.

SEE SHEET 6 OF 6 FOR SURVEYOR SIGNATURE


SURVEY MAP

THIS MAP IS NEITHER FULL NOR COMPLETE WITHOUT THE REPORT

TYPE OF SURVEY: BOUNDARY, TOPOGRAPHIC & SPECIAL PURPOSE
 MAP SUBJECT: ORMOND KING CENTER
 ADDRESS: 555 & 875 STERTHAUS AVENUE ORMOND BEACH, FL 32174


PROJECT No: 130906
 FIELD WORK BY: WSH
 DATE: 10/29/13
 OFFICE WORK BY: AM
 DATE: 10/29/13
 FIELD BOOK - PAGE: 52-26
 SCALE: 1" = 80'

DRAWING FILE: 26B-144

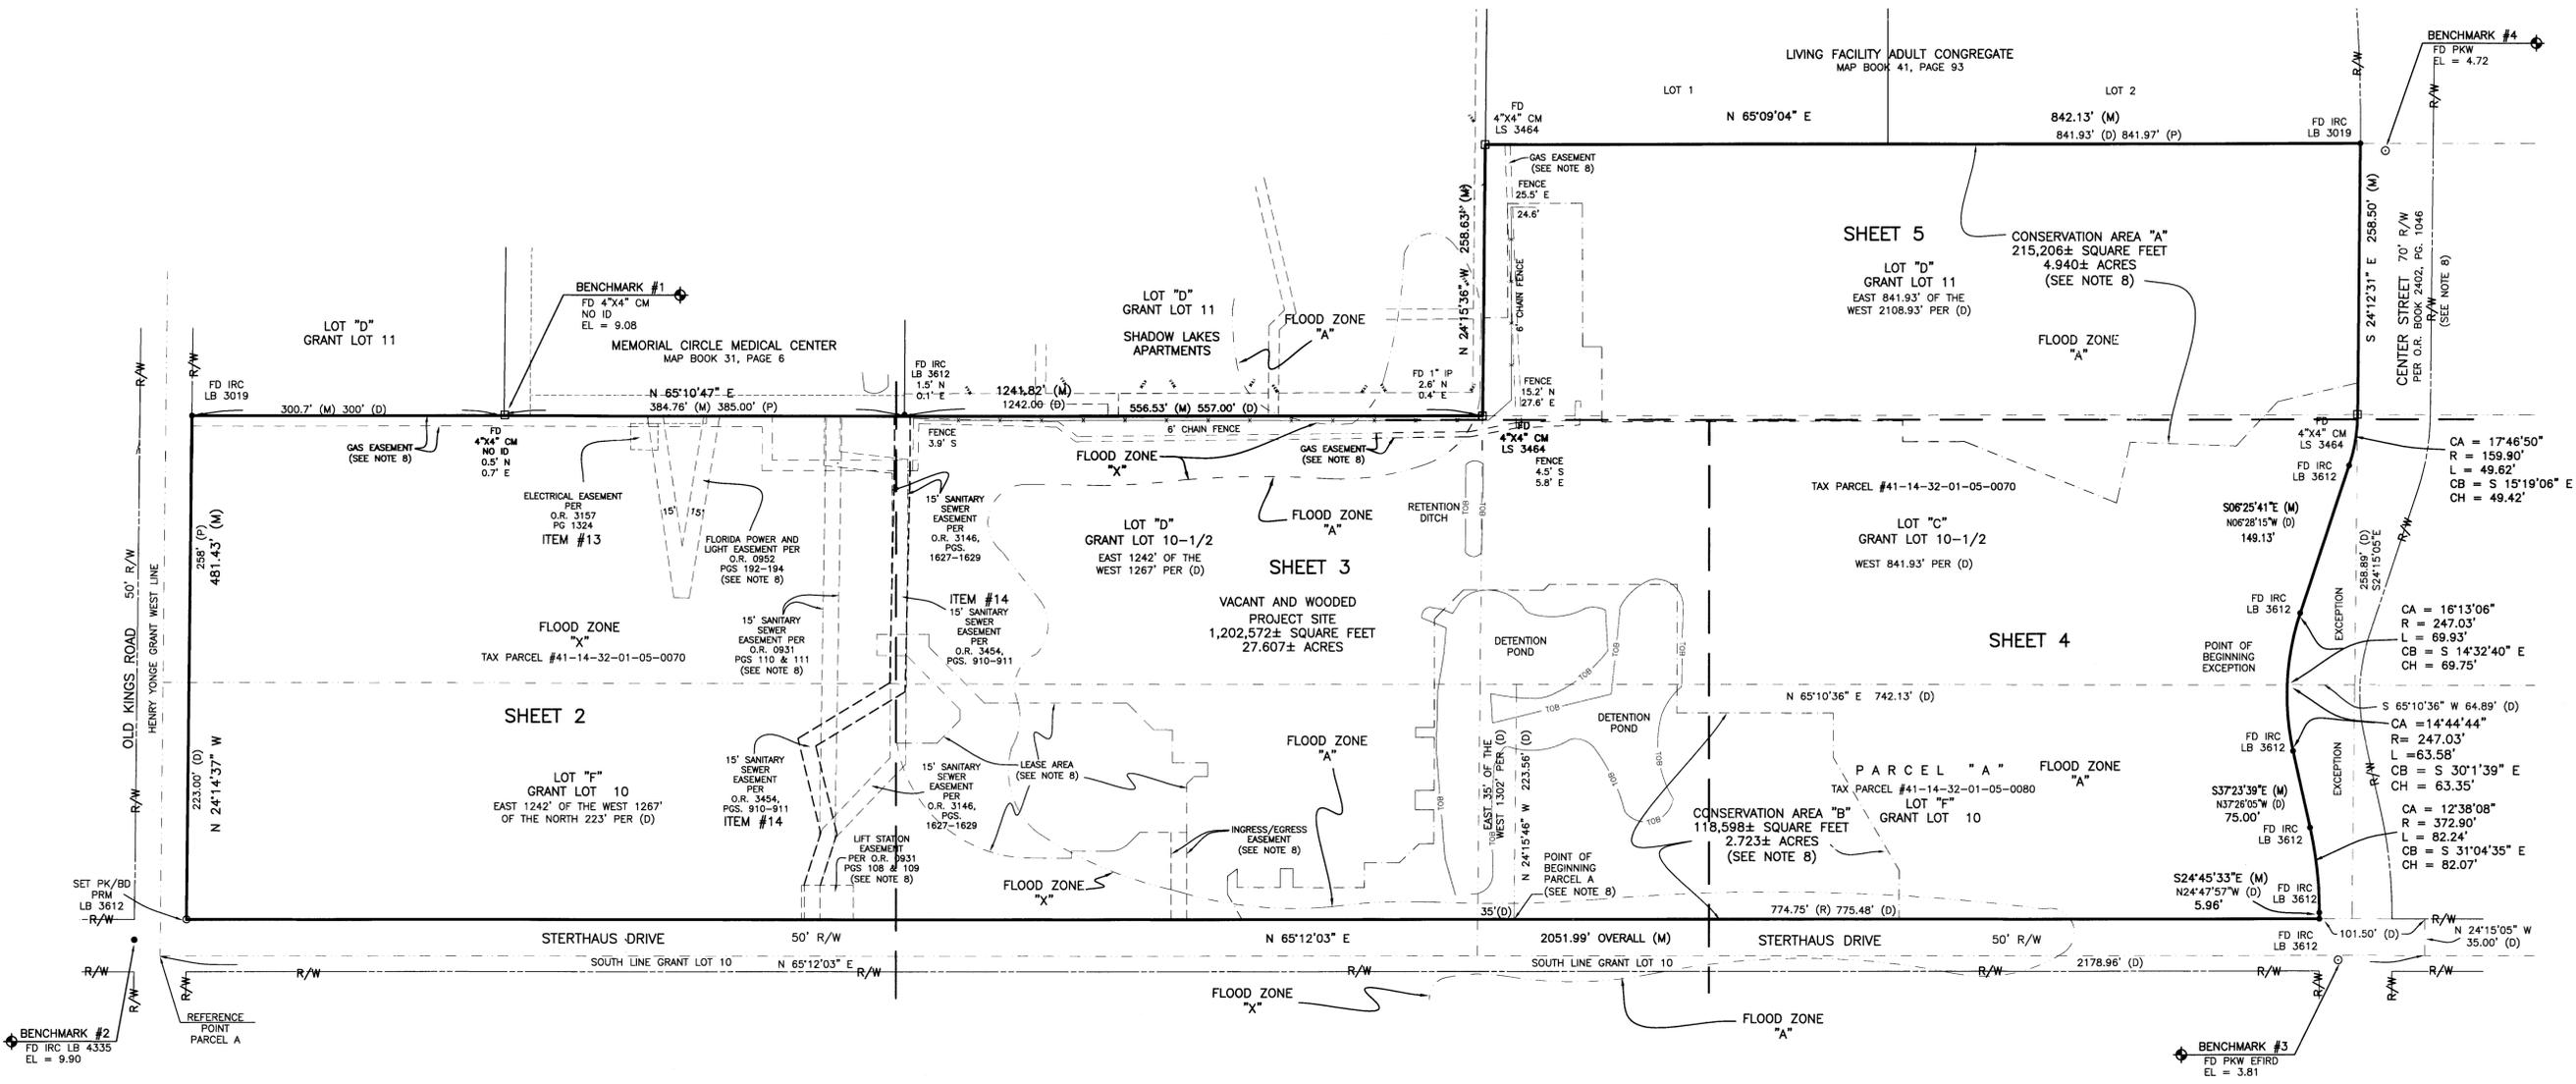



GRAPHIC SCALE
1"=30'

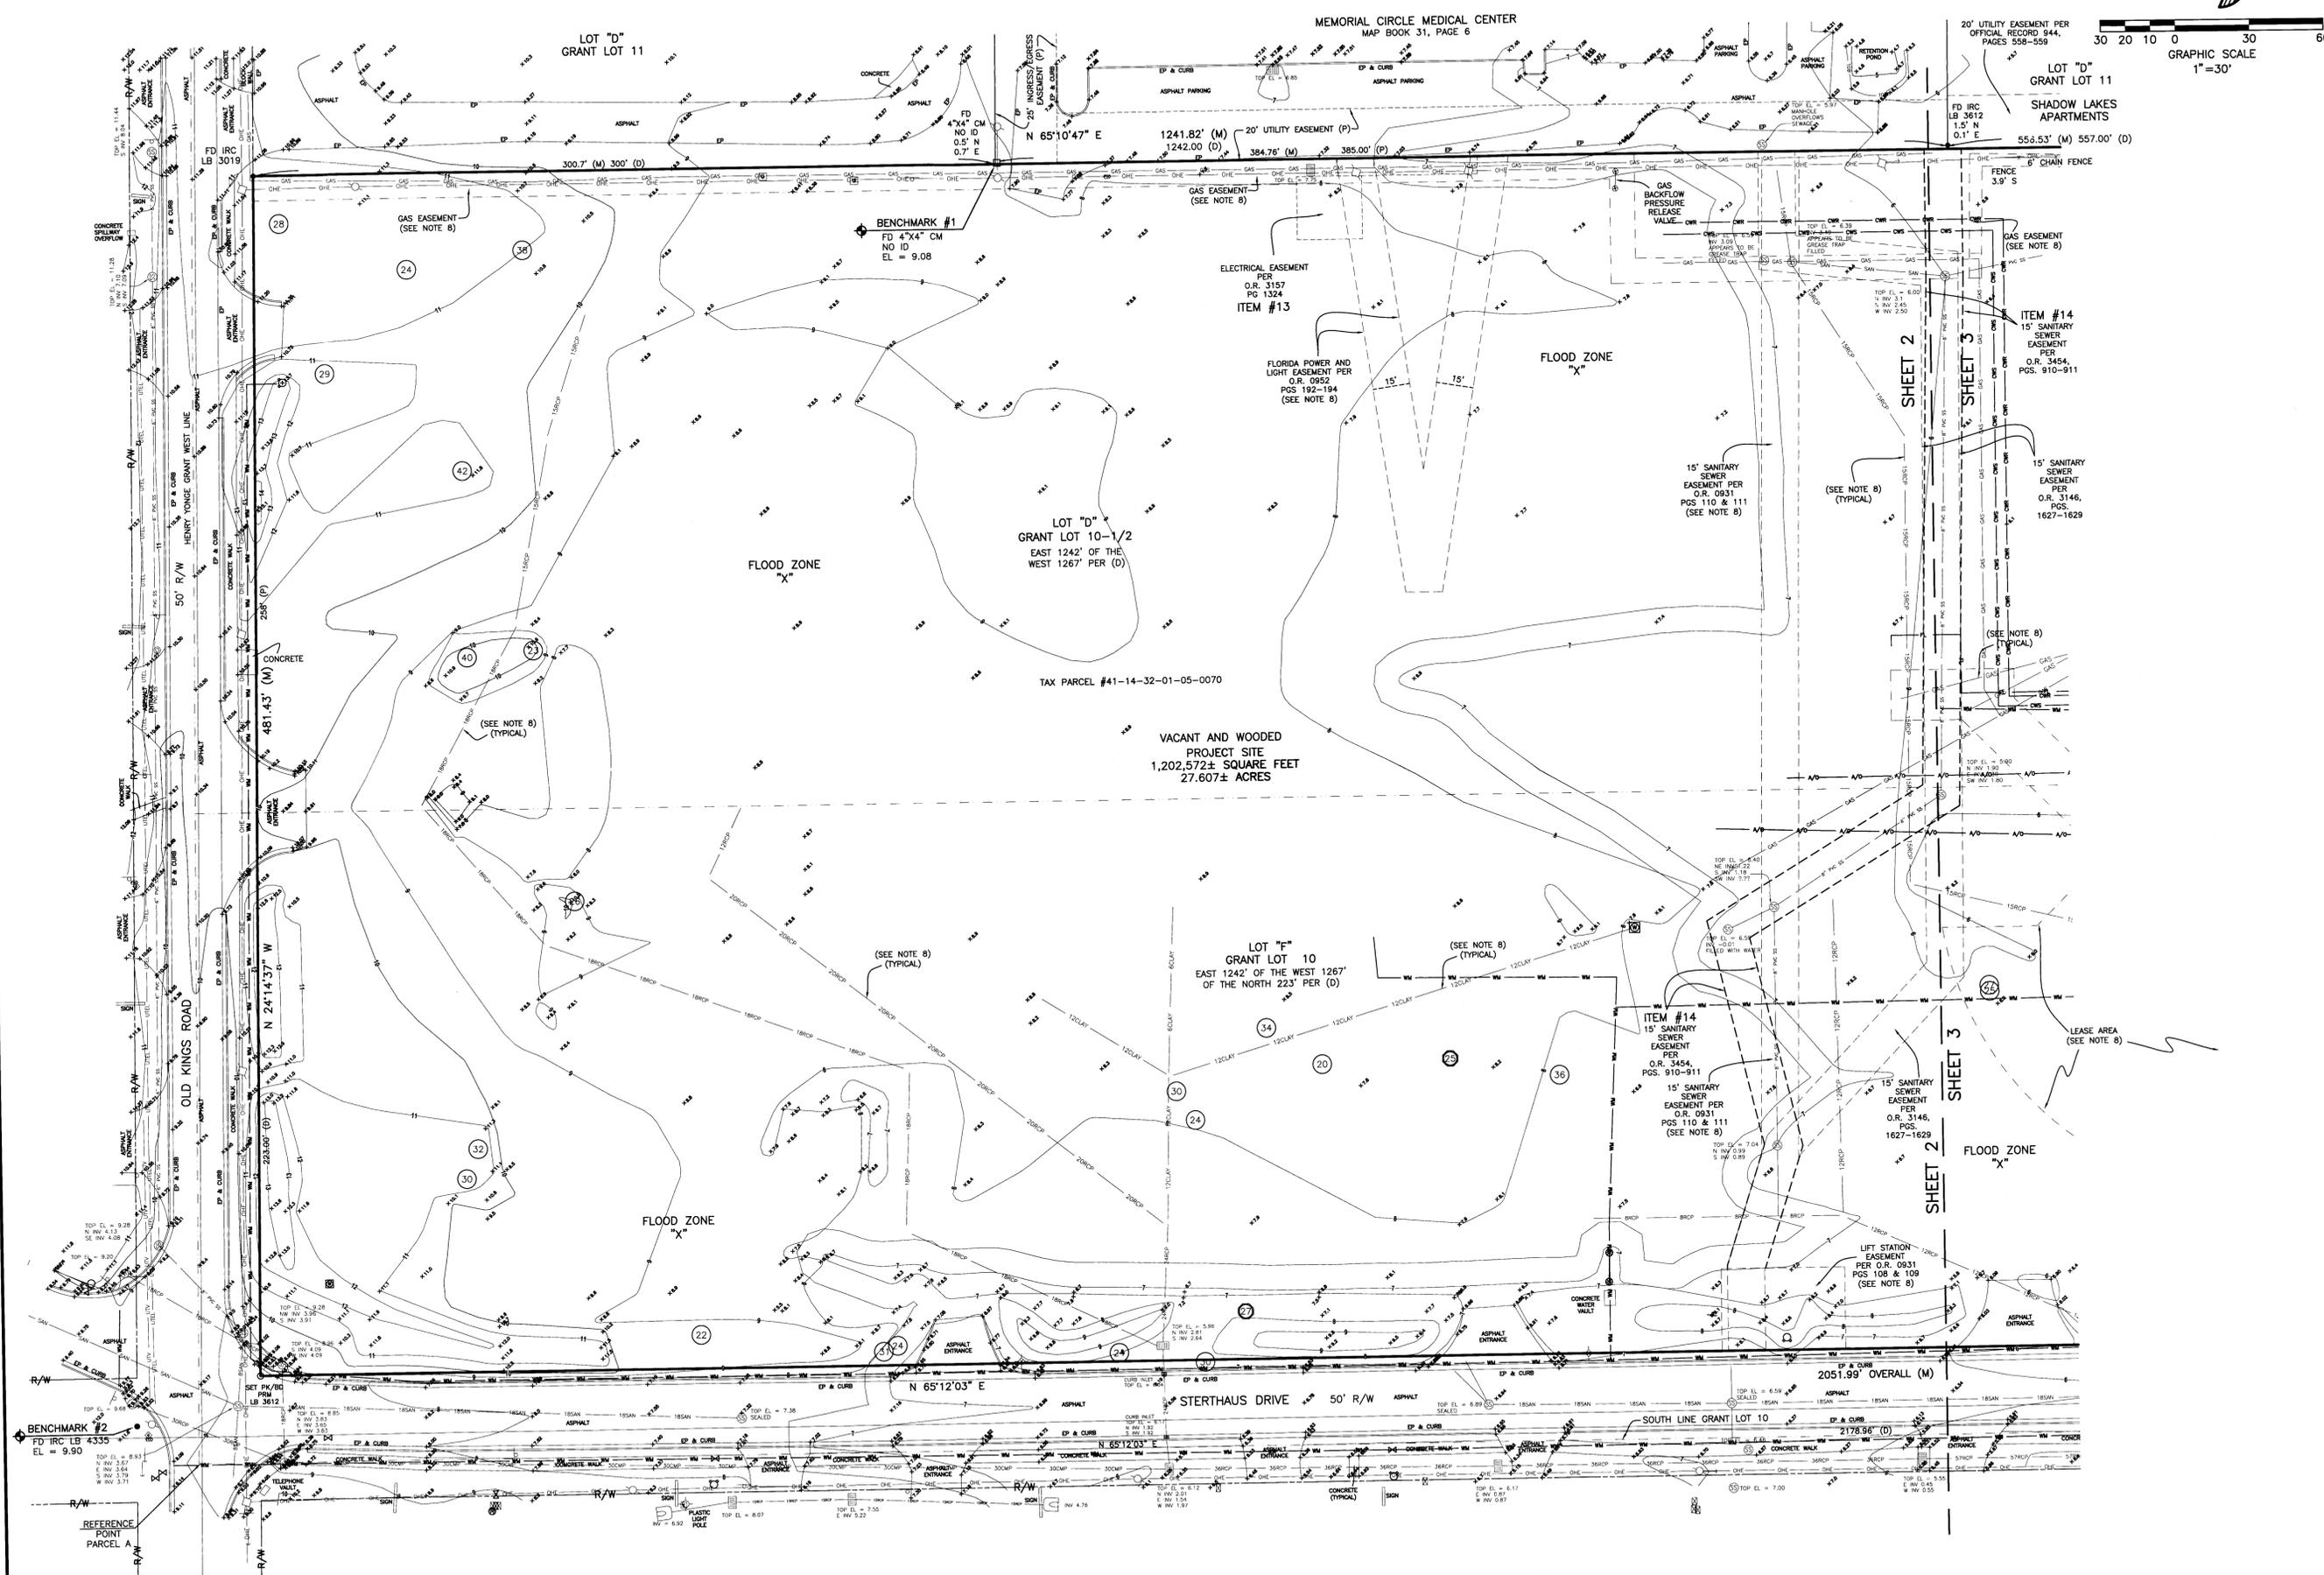

UPHAMZ
 CIVIL ENGINEERING - SURVEYING - LANDSCAPE ARCHITECTURE
 265 Kenilworth Avenue • Ormond Beach • Florida 32174
 Voice: 386.672.9515 • Fax: 386.673.6554 • uphaminc.com
 LB # 0003612

THIS DRAWING IS THE PROPERTY OF UPHAMZ INC. ANY USE OR REPRODUCTION IN WHOLE OR PART IS PROHIBITED WITHOUT THE EXPRESSED WRITTEN CONSENT OF UPHAMZ INC. COPYRIGHT 2009 ALL RIGHTS RESERVED.

THIS MAP IS INTENDED TO BE DISPLAYED AT A SCALE OF 1" = 30 FEET OR SMALLER. ANY USE OF THIS FILE AT A SCALE LARGER THAN STATED SHALL BE AT THE USER'S OWN RISK.

SEE SHEET 6 OF 6 FOR SURVEYOR SIGNATURE



SURVEY MAP

THIS MAP IS NEITHER FULL NOR COMPLETE WITHOUT THE REPORT

TYPE OF SURVEY:
 BOUNDARY, TOPOGRAPHIC & SPECIAL PURPOSE
 MAP SUBJECT:
 ORMOND KING CENTER
 ADDRESS:
 555 & 875 STERTHAUS AVENUE
 ORMOND BEACH, FL 32174

PROJECT No: 130906
 FIELD WORK BY: WSH
 DATE: 10/29/13
 OFFICE WORK BY: AM
 DATE: 10/29/13
 FIELD BOOK - PAGE: 52-26

SCALE: 1" = 30'
 DRAWING FILE:
26B-144

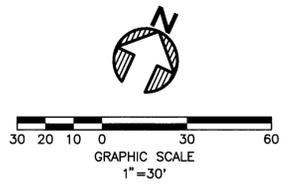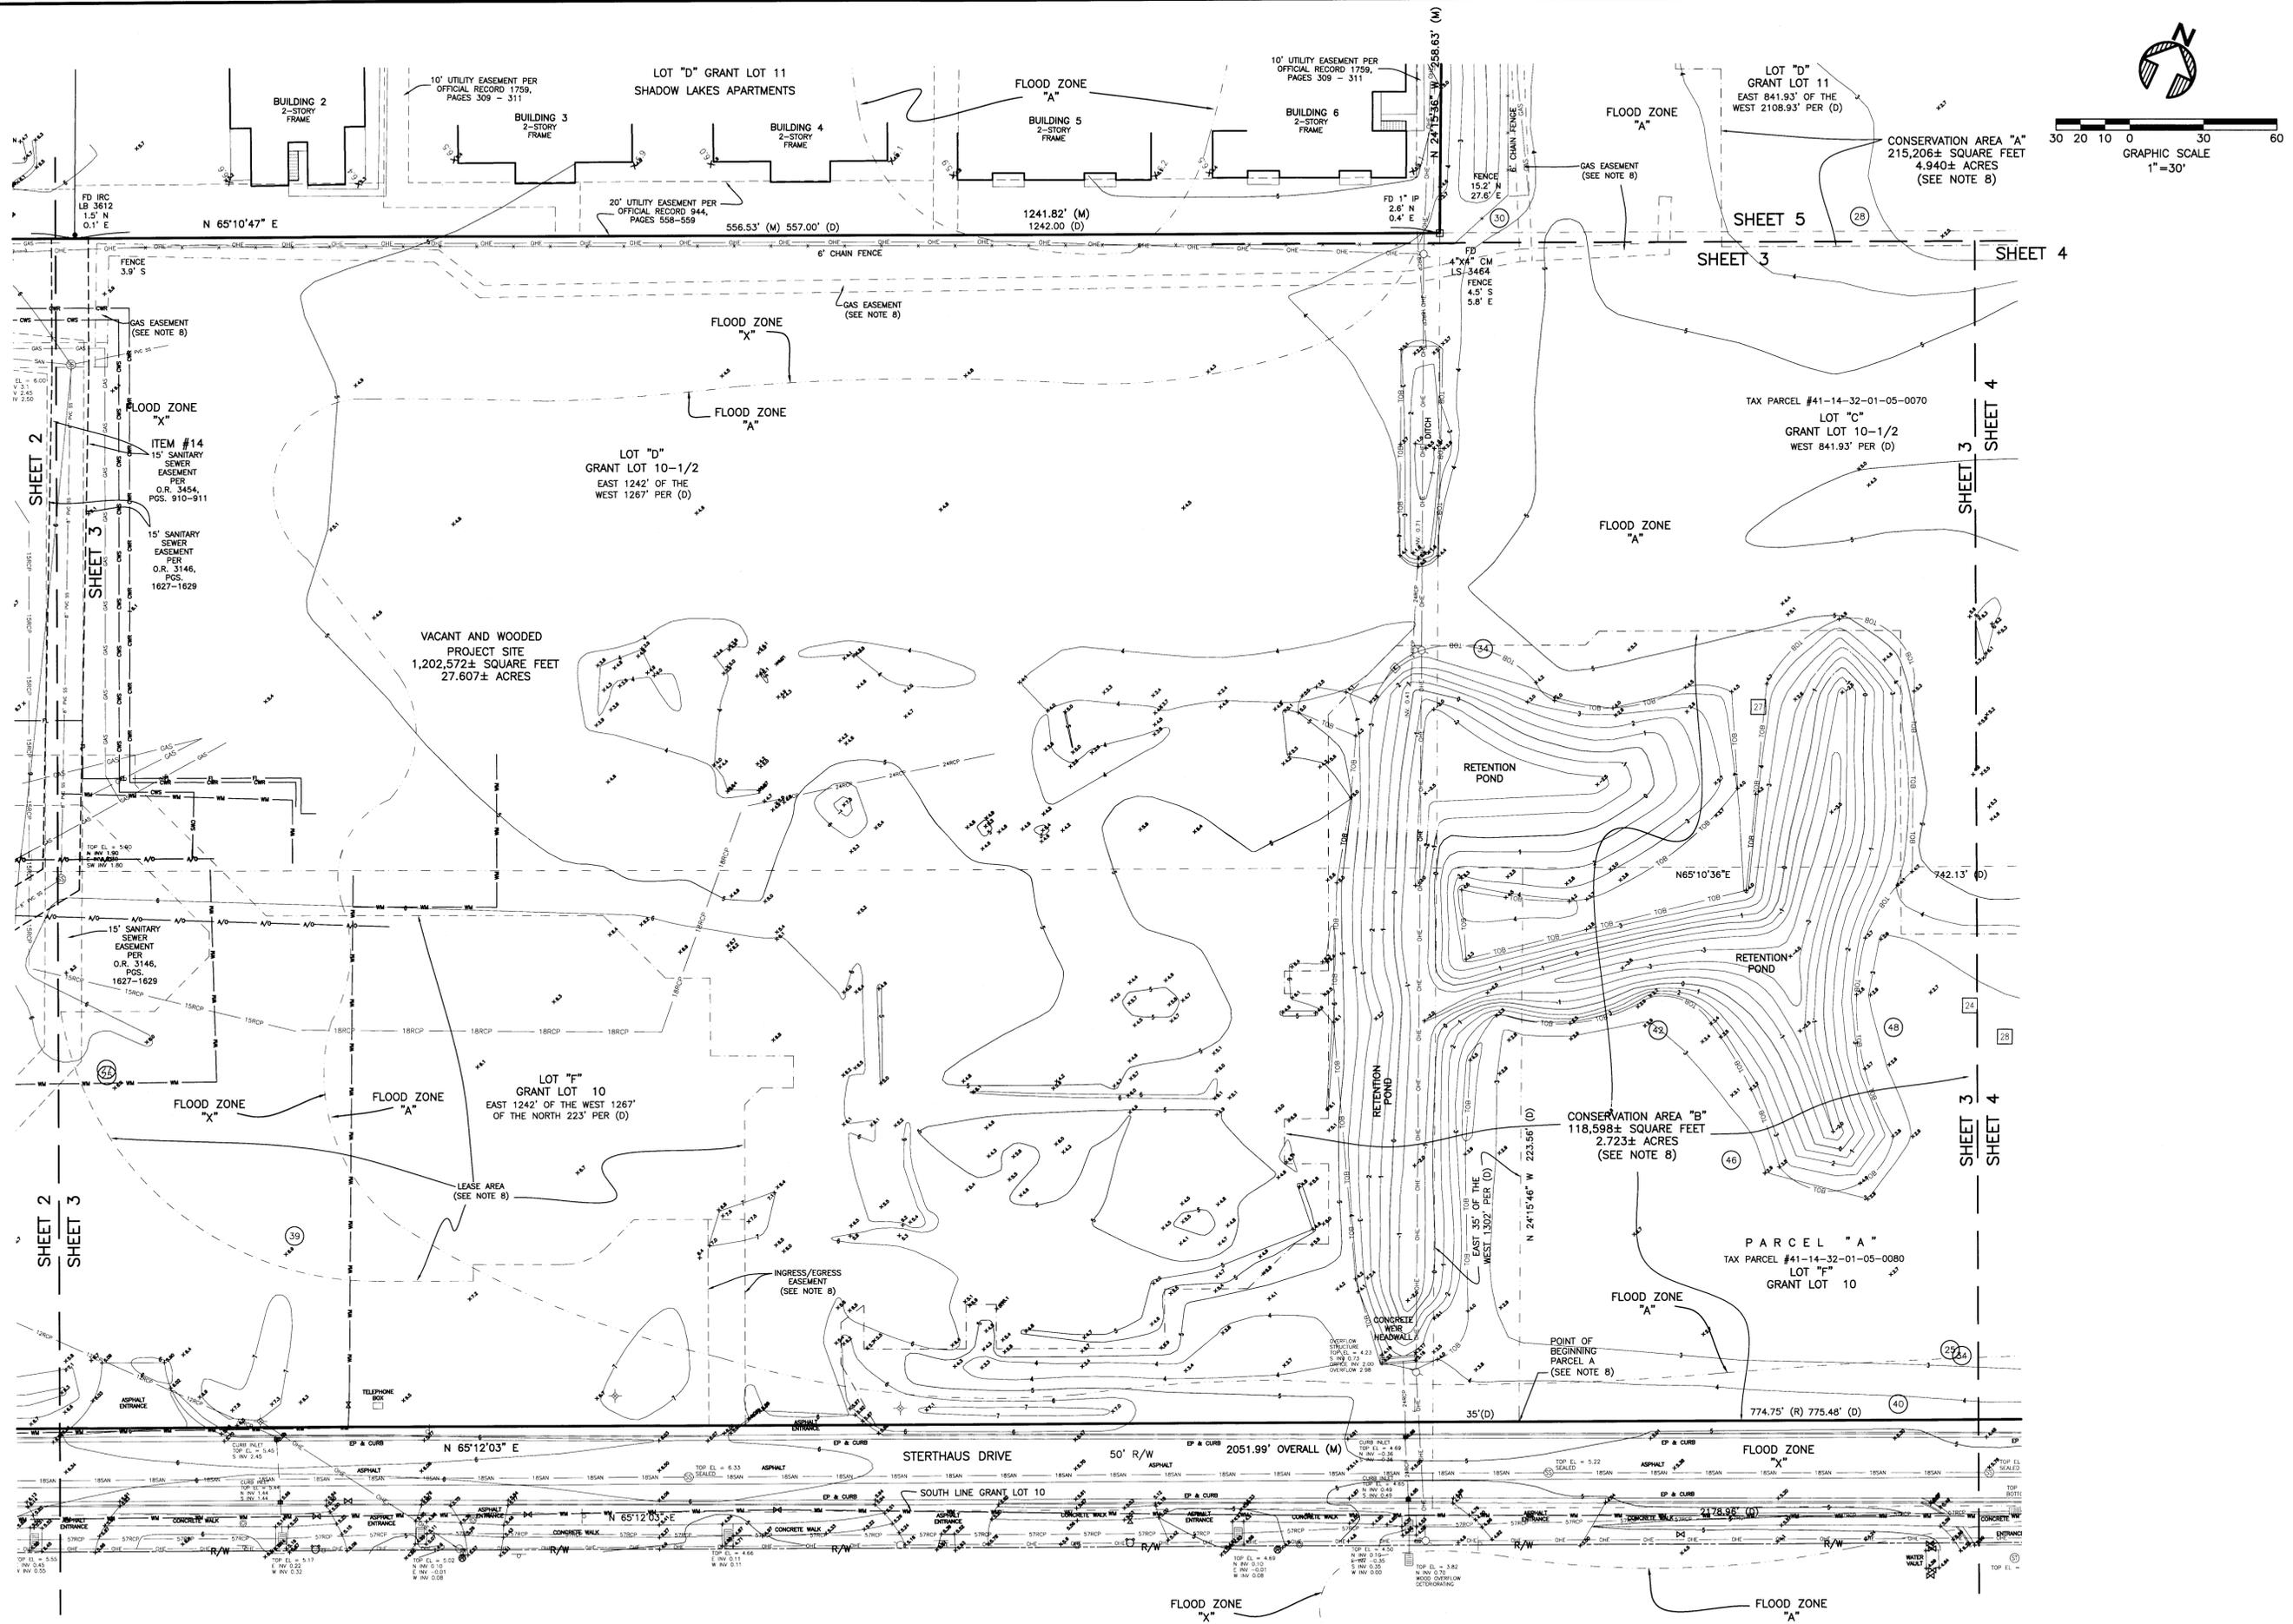

LUPHAM
 CIVIL ENGINEERING - SURVEYING - LANDSCAPE ARCHITECTURE
 265 Kestelworth Avenue • Ormond Beach • Florida 32174
 Uplham.com
 Voice: 386.672.9515 • Fax: 386.673.6554 • LC # 0003612

THIS DRAWING IS THE PROPERTY OF LUPHAM, INC. ANY USE OR REPRODUCTION IN WHOLE OR PART IS PROHIBITED WITHOUT THE EXPRESSED WRITTEN CONSENT OF LUPHAM, INC. COPYRIGHT 2009 ALL RIGHTS RESERVED.

THIS MAP IS INTENDED TO BE DISPLAYED AT A SCALE OF 1" = 30 FEET OR SMALLER. ANY USE OF THIS FILE AT A SCALE LARGER THAN STATED SHALL BE AT THE USER'S OWN RISK.

SEE SHEET 6 OF 6 FOR SURVEYOR SIGNATURE



SURVEY MAP

THIS MAP IS NEITHER FULL NOR COMPLETE WITHOUT THE REPORT

TYPE OF SURVEY: **BOUNDARY, TOPOGRAPHIC & SPECIAL PURPOSE**
 MAP SUBJECT: **ORMOND KING CENTER**
 ADDRESS: **555 & 875 STERTHAUS AVENUE ORMOND BEACH, FL 32174**

PROJECT No: 130906
 FIELD WORK BY: WSH
 DATE: 10/29/13
 OFFICE WORK BY: AM
 DATE: 10/29/13
 FIELD BOOK - PAGE: 52-26
 SCALE: 1" = 30'

DRAWING FILE: **26B-144**

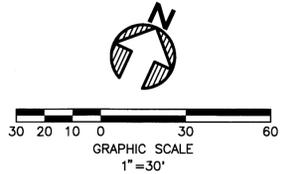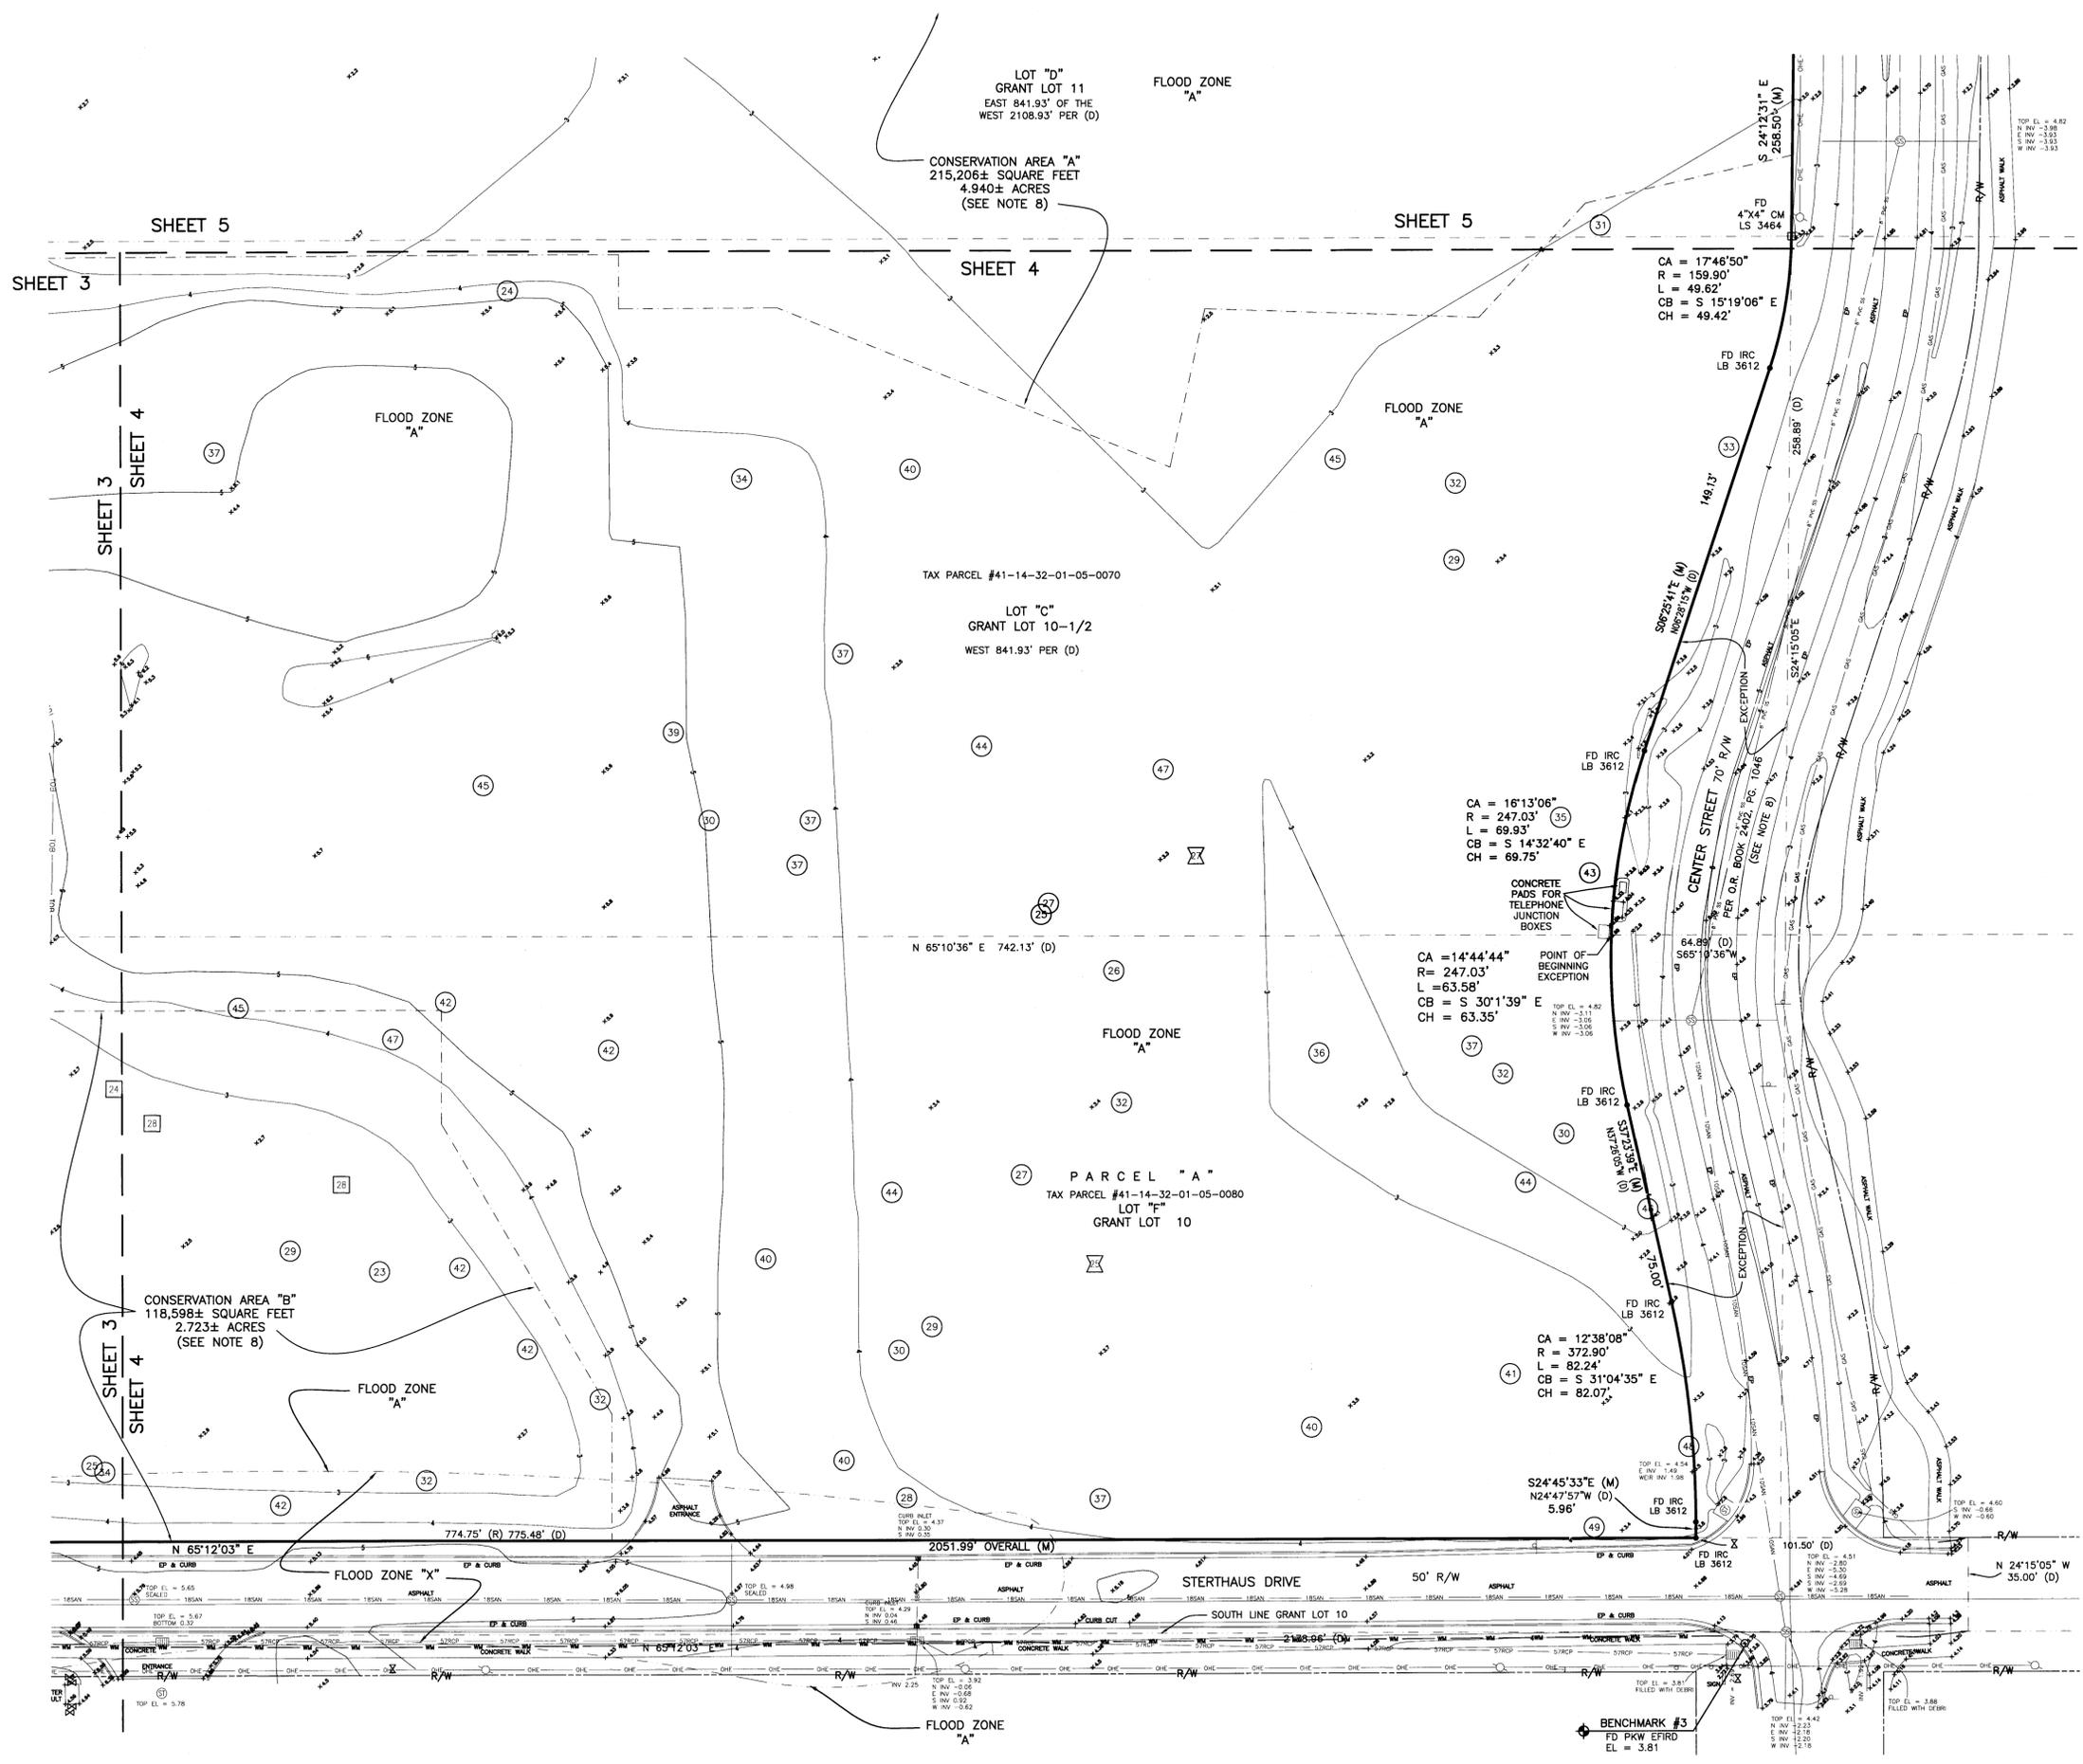

UPHAM
 CIVIL ENGINEERING-SURVEYING-LANDSCAPE ARCHITECTURE
 265 Kentworth Avenue • Ormond Beach • Florida 32174
 Phone: 386.672.9515 • Fax: 386.673.6554 • upham.com
 License No. 0000357

THIS DRAWING IS THE PROPERTY OF UPHAM, INC. ANY USE OR REPRODUCTION IN WHOLE OR PART IS PROHIBITED WITHOUT THE EXPRESSED WRITTEN CONSENT OF UPHAM, INC. COPYRIGHT 2009 ALL RIGHTS RESERVED.

THIS MAP IS INTENDED TO BE DISPLAYED AT A SCALE OF 1" = 30 FEET OR SMALLER. ANY USE OF THIS FILE AT A SCALE LARGER THAN STATED SHALL BE AT THE USER'S OWN RISK.

SEE SHEET 6 OF 6 FOR SURVEYOR SIGNATURE

SURVEY MAP



THIS MAP IS NEITHER FULL NOR COMPLETE WITHOUT THE REPORT

TYPE OF SURVEY: BOUNDARY, TOPOGRAPHIC & SPECIAL PURPOSE
 MAP SUBJECT: ORMOND KING CENTER
 ADDRESS: 555 & 875 STERTHAUS AVENUE ORMOND BEACH, FL 32174

PROJECT No: 130906
 FIELD WORK BY: WSH
 DATE: 10/29/13
 OFFICE WORK BY: AM
 DATE: 10/29/13
 FIELD BOOK - PAGE: 52-26

SCALE: 1" = 30'

DRAWING FILE: 26B-144

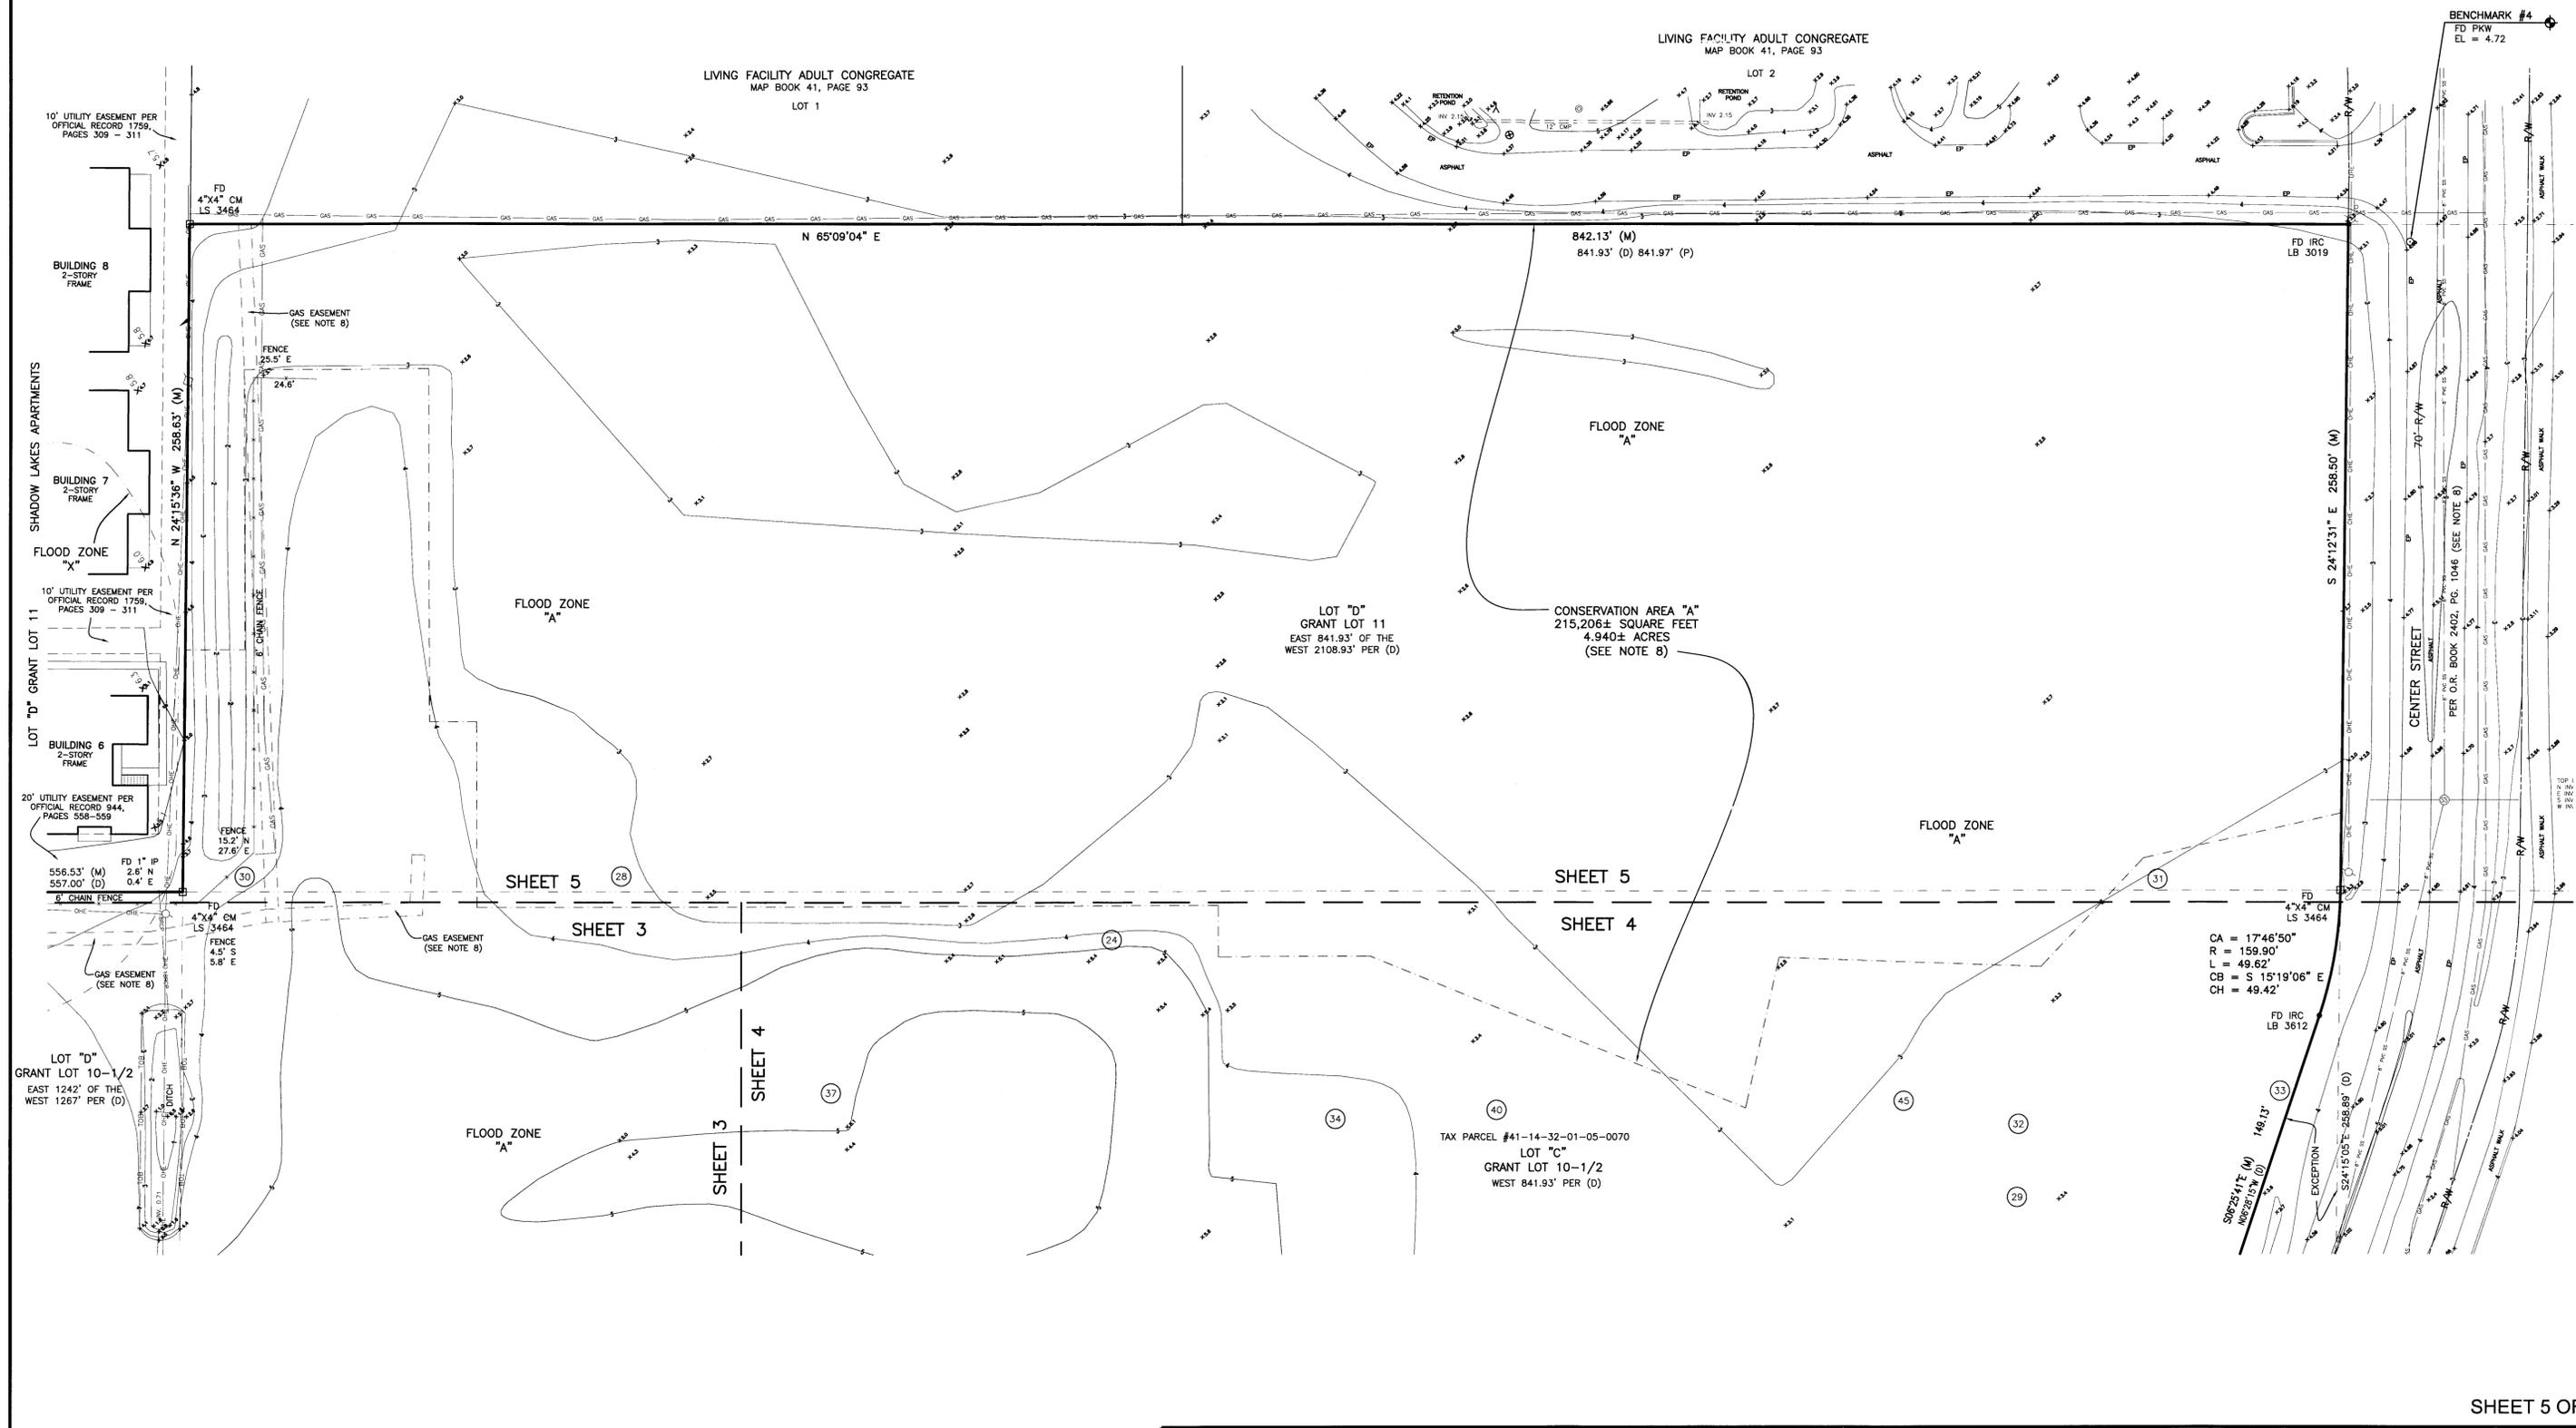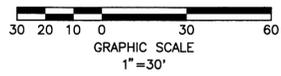

PROJECT No:	130906
FIELD WORK BY:	WSH
DATE:	10/29/2013
OFFICE WORK BY:	AM
DATE:	10/29/2013
FIELD BOOK - PAGE:	52-26
SCALE:	1"=30'

THIS MAP IS NEITHER FULL NOR COMPLETE WITHOUT THE REPORT

THIS MAP IS INTENDED TO BE DISPLAYED AT A SCALE OF 1" = 30 FEET OR SMALLER. ANY USE OF THIS FILE AT A SCALE LARGER THAN STATED SHALL BE AT THE USER'S OWN RISK.

SEE SHEET 6 OF 6 FOR SURVEYOR SIGNATURE

TYPE OF SURVEY:	BOUNDARY, TOPOGRAPHIC & SPECIAL PURPOSE
MAP SUBJECT:	ORMOND KING CENTER
ADDRESS:	555 & 875 STERTHAUS AVENUE ORMOND BEACH, FL. 32174

SURVEY MAP	
DRAWING FILE:	26B-144

THIS DRAWING IS THE PROPERTY OF UPHAM INC. ANY USE OR REPRODUCTION OF THIS DRAWING WITHOUT THE WRITTEN CONSENT OF UPHAM INC. IS PROHIBITED. © 2013 UPHAM INC.

CIVIL ENGINEERING • SURVEYING • LANDSCAPE ARCHITECTURE

265 Kenilworth Avenue • Ormond Beach • Florida 32174
Voice: 386.672.9515 • Fax: 386.673.6554 • uphaminc.com
LC # 0003612

